



新潟市東区本所 地内

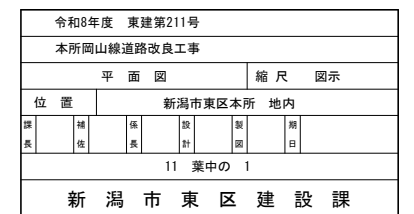


新潟市東区本所 地内

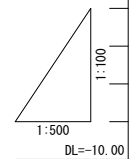


法	測 点	单距離	追加距離	地盤高	計 画 高	切 土	盛 土	勾 配 図
	測点 13	20.00	260.00	0.53	0.548		0.02	
	測点 13+6.15	6.15	266.15	0.57	0.540	0.03		
	測点 13+9.30	3.05	269.20	0.58	0.539	0.04		
	測点 14	10.80	280.00	0.56	0.532	0.03		
	測点 15	20.00	300.00	0.62	0.519	0.10		
	測点 16	20.00	320.00	0.55	0.506	0.04		
	測点 17	20.00	340.00	0.51	0.493	0.02		
	測点 18	20.00	360.00	0.40	0.479		0.08	
	測点 19	20.00	380.00	0.38	0.466		0.09	
	測点 20	20.00	400.00	0.43	0.453		0.02	
	測点 21	20.00	420.00	0.44	0.435	0.01		
	測点 22	20.00	440.00	0.38	0.404		0.02	
	測点 23	20.00	460.00	0.37	0.398	0.00		
	測点 24	20.00	480.00	0.36	0.331		0.07	
	測点 24+12.00	12.00	492.00	0.34	0.310		0.07	
	測点 25	8.00	500.00	0.22	0.295		0.08	
	測点 26	20.00	520.00	0.20	0.259		0.06	
	測点 27	20.00	540.00	0.18	0.223		0.04	
	測点 28	20.00	560.00	0.18	0.186		0.01	
	測点 29	20.00	580.00	0.15	0.156		0.01	
	測点 30	20.00	600.00	0.44	0.440		0.10	

令和8年度 東建第211号									
本所岡山線道路改良工事									
縦断面図						縮 尺 図示			
位 置		新潟市東区本所 地内							
課長	補佐	係長	設計	製図	期日				
			計						
11 葉中の 2									
新 潟 市 東 区 建 設 課									

標準断面図 S=1:50

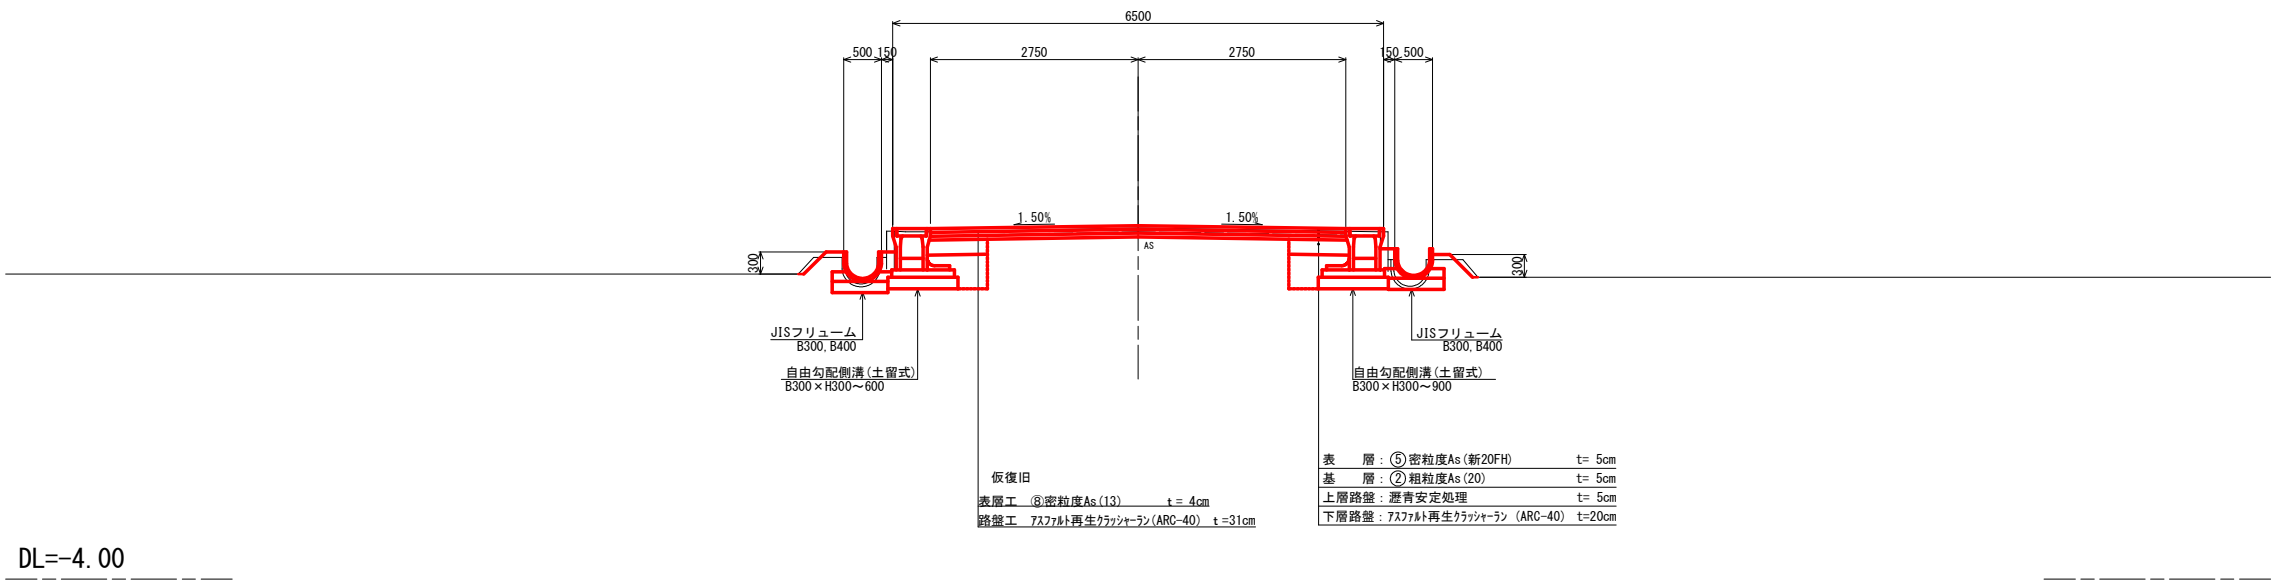


土工区分図

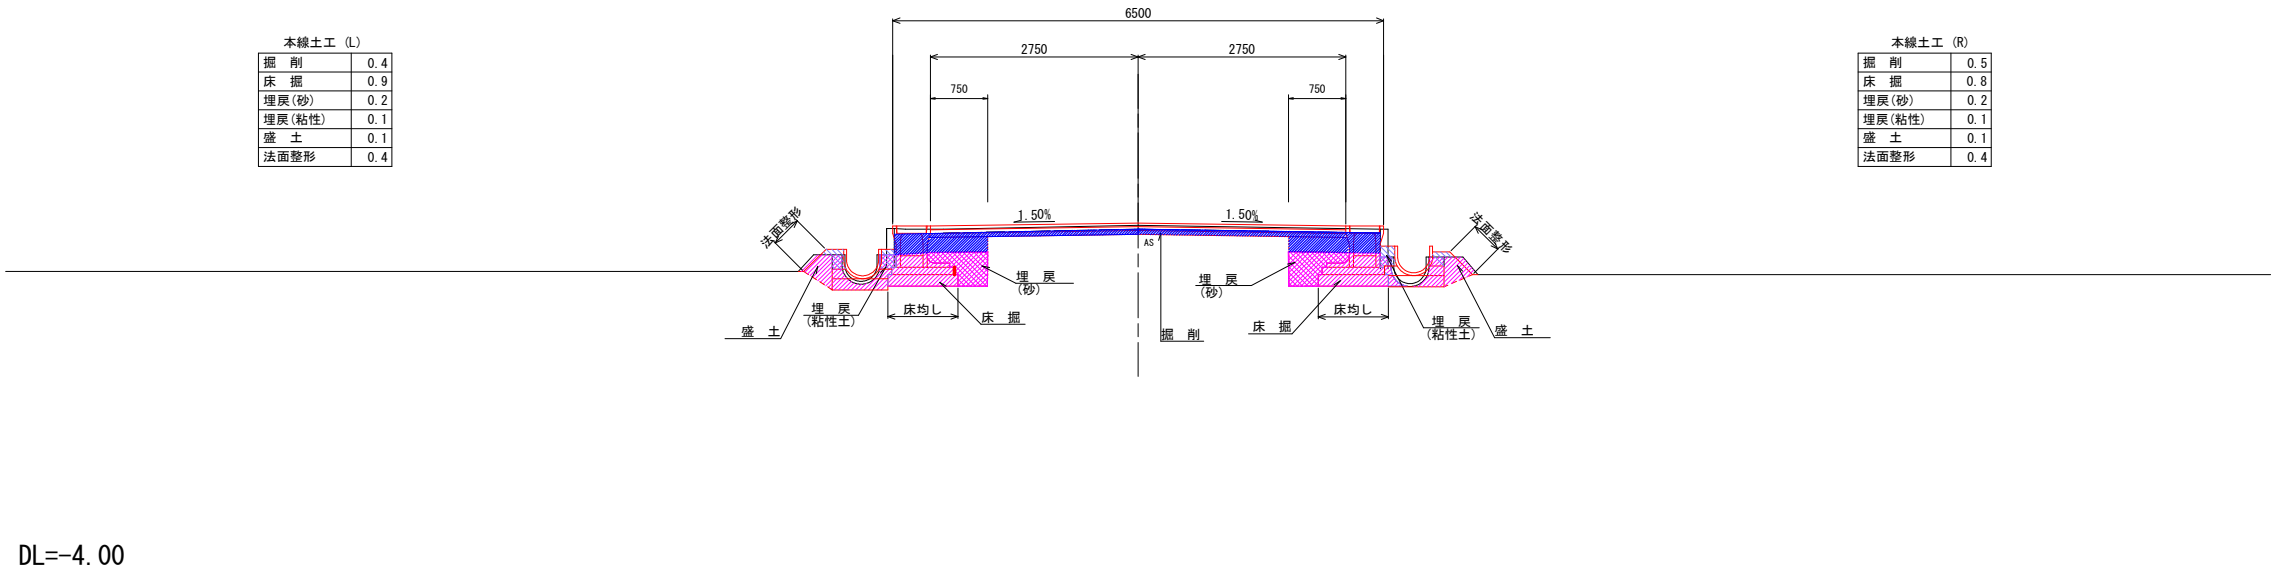

小構造物標準構造図 縮尺 図示

土留め兼用自由勾配側溝 S=1:20 (A3 S=1:40)
B300-H300~1100
(参考図)


断面図

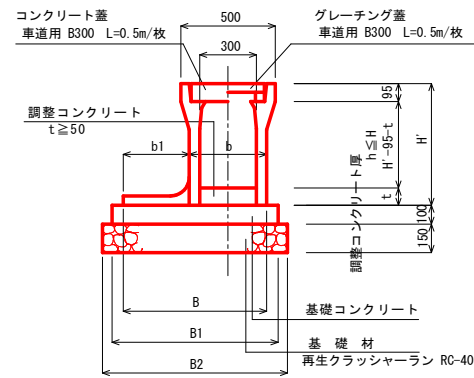

寸 法 表 (单位: mm)

記 号	H300	H400	H500	H600	H700	H800
H'	445	545	645	745	845	945
B	650	710	760	780	830	900
B1	780	810	860	880	930	1000
B2	650	910	960	980	1030	1100
b	400	410	410	430	430	450
b1	250	300	350	350	400	450


集 水 栞 S=1:20 (A3 S=1:40)
01-HM-M1 B - L - H

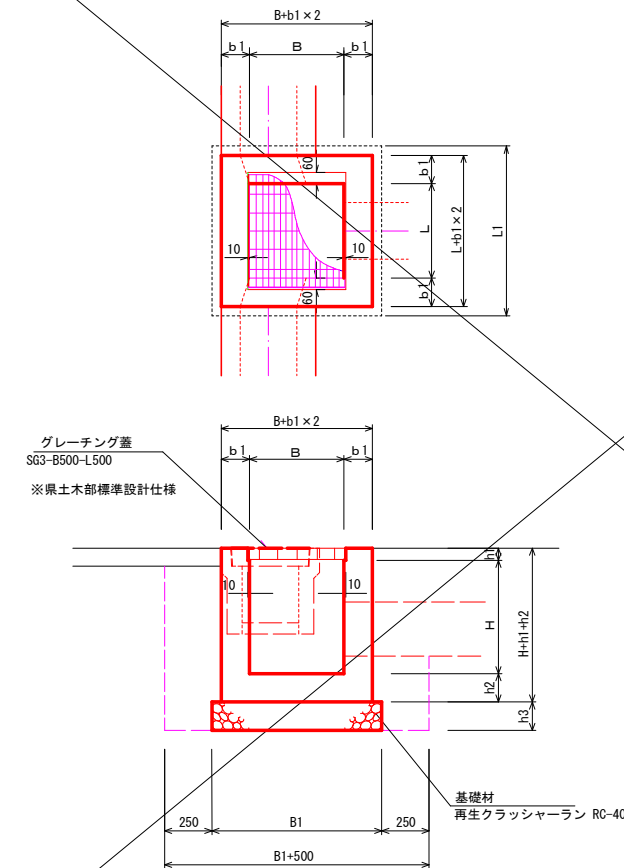


集水枥寸法表

柄内寸法 (mm)		寸法表 (mm)						
B	L	H	d1	B1	L1	h1	h2	h3
500	500	700	150	900	900	65	150	150


JISフリーム
400型

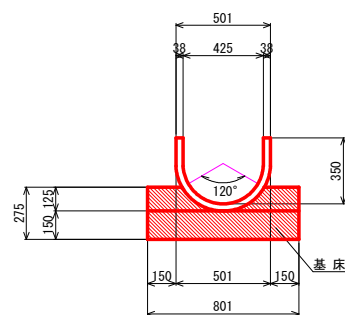


JISフリーム
300型

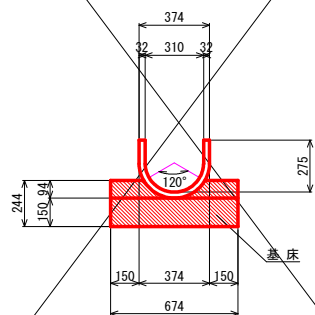

JISフリーム蓋
400型 L=1.00m

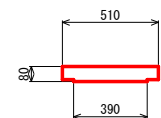


JISフリーム蓋
300型 L=1.00m

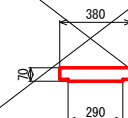

デリネーター
ベースプレート用

ベースプレート S=1:10 (A3 S=1:20)

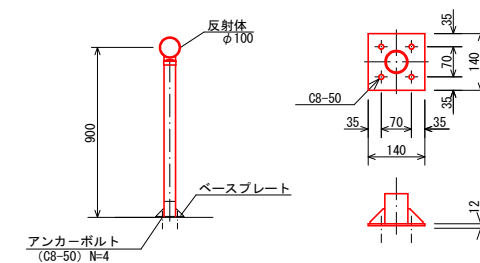

令和8年度 東建第211号									
本所岡山線道路改良工事									
小構造物標準構造図						縮 尺 図 示			
位 置		新潟市東区本所 地内							
課長	補佐	係長	技士	技士	技士	技士	技士	技士	技士
11 葉中の 4									
新 潟 市 東 区 建 設 課									

縮尺 1:50 (A3 S=1:100)

Technical drawing showing the side and top views of a water meter installation. The side view (left) shows a vertical pipe with a water meter (JIS F-300, 400) and a valve. The top view (right) shows the meter's footprint with dimensions: 150mm for the side flange, 600mm for the main body, and 150mm for the opposite side flange. A red dashed line indicates the centerline of the meter body.

[illegible]

① D13 L=1780 N=5

種目	規格	数量	単位
基礎処理	RC-40 t=150	1.2	m2
均しコンクリート	18-8-25	0.1	m3
コンクリート	18-8-25	0.3	〃
型 枠	均しコンクリート	0.2	m2
〃	小型構造物	3.1	〃
鉄 筋	SD295A D13	21.0	kg

A diagram of a square with side length 800 mm. The top and bottom sides are labeled with a double-headed arrow and the number 800. The left and right sides are also labeled with a double-headed arrow and the number 800.

④ D13 L=2240 N=2

⑤ D13 L=1580 N=1


⑥ D13 L=1490 N=1

令和8年度 東建第211号									
本所岡山線道路改良工事									
水槽工構造図						縮 尺 図示			
位 置		新潟市東区本所 地内							
課	組	係	部	課	課	課	課	課	課
長	長	長	計	設	設	設	設	設	日
11 葉中の 5									
新 潟 市 東 区 建 設 課									

乗入れ工 詳細図 縮尺 図示


平面図

S=1:25 (A3 S=1:50)

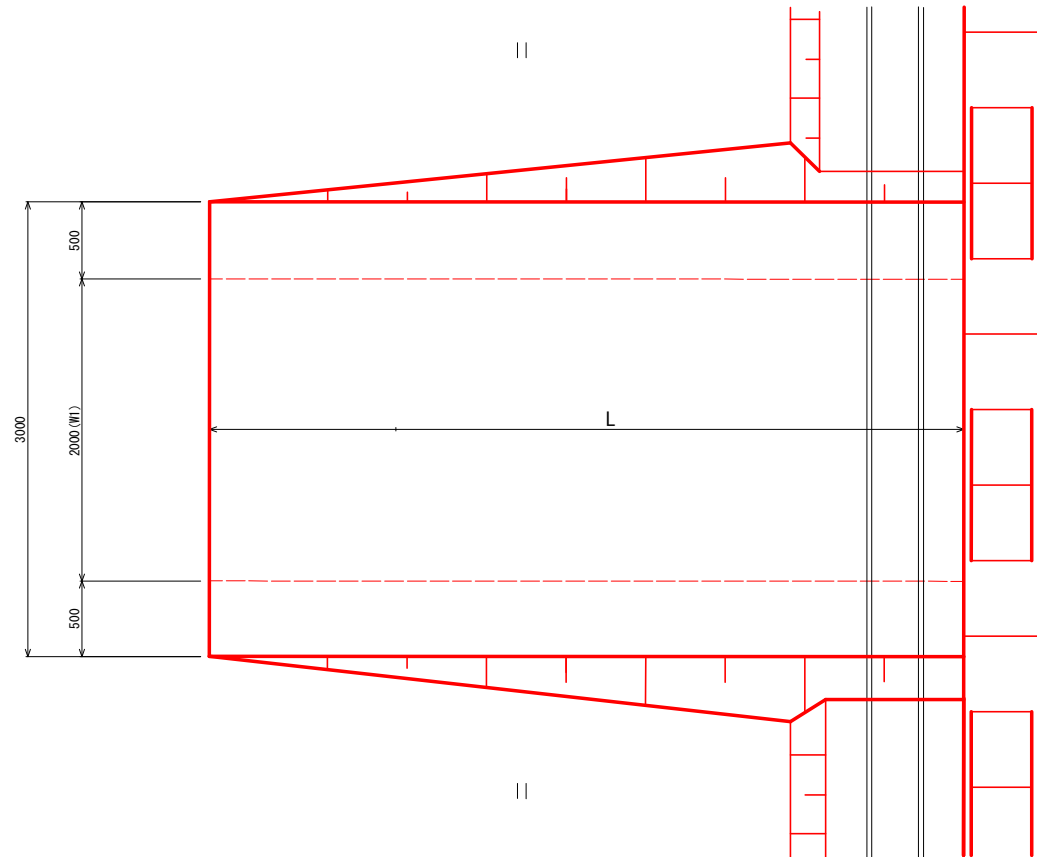

横断面図


S=1:25 (A3 S=1:50)

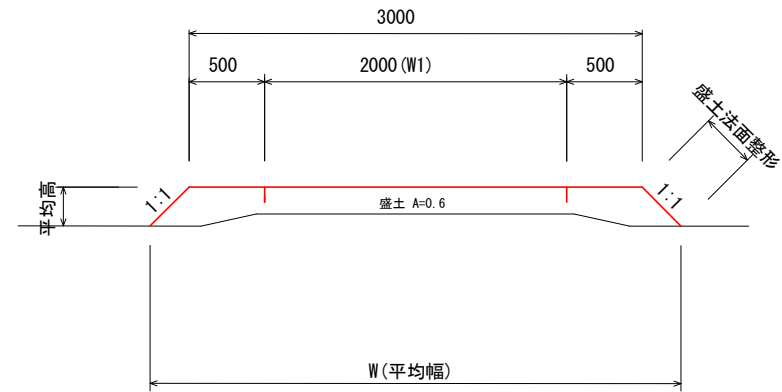

測 点	EL1	EL2	L	i	平均高	W(平均幅)	W1	JISフリーム蓋
NO. 17+13.3 R	EL=-0.44	EL=-0.22	5.000	13.2%	0.33	3.66	2.000	B=400 N=4枚
NO. 17+13.7 L	EL=-0.44	EL=-0.24	5.000	13.6%	0.34	3.68	2.000	B=400 N=4枚
NO. 20+ 9.6 R	EL=-0.41	EL=-0.31	5.000	14.4%	0.36	3.72	2.000	B=400 N=4枚
NO. 20+ 9.6 L	EL=-0.41	EL=-0.35	5.000	15.2%	0.38	3.76	2.000	B=400 N=4枚

縦断面図

S=1:25 (A3 S=1:50)

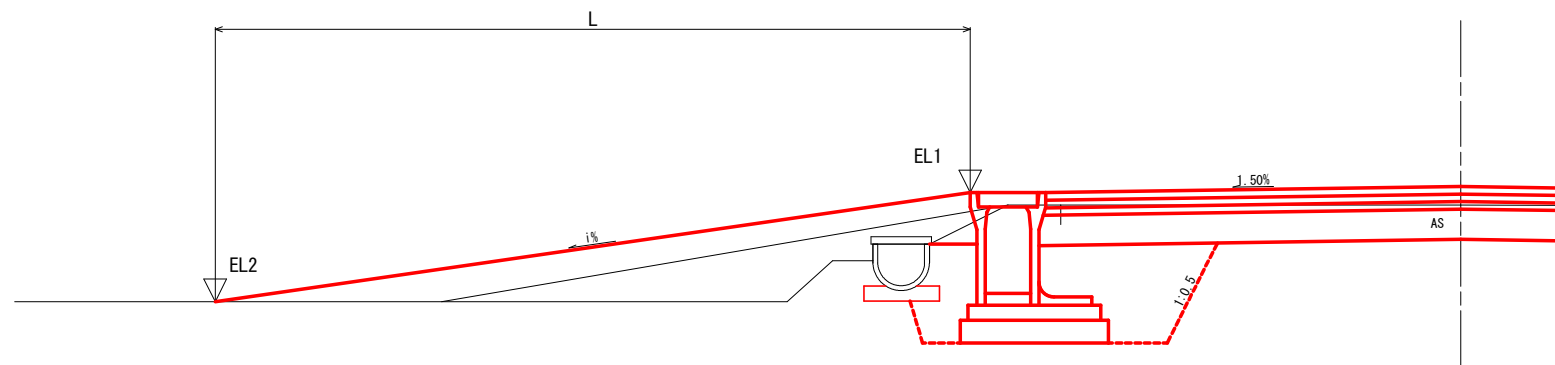


土 工 (1ヶ所当り)

盛 土 A=0.6m² × L=5.00m = 3.0m³
盛土面整形 B=3.00m × L=3.00m = 9.0m²
盛土法面整形 L=0.42m × 5.00m × 2 = 4.2m²

令和8年度 東建第211号									
本所岡山線道路改良工事									
乗入れ工							縮 尺 図 示		
位 置		新潟市東区本所 地内							
課		係		係		係		係	
長		長		長		長		長	
11 葉中の 6									
新 潟 市 東 区 建 設 課									

DL=-2.00

V=1 : 50
H=1 : 500

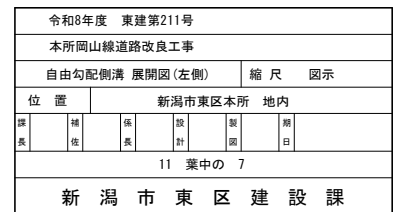

V=1 : 50
H=1 : 500



曲線	測点	距離		現況		計			面	
		単距離	追加距離	天端高	車底高	天端高	車底高	調整コンクリート量 m	調整コンクリート量 m3	勾配 (天端高)
	40-13	20.00	260.00	0.53		0.505	0.102	0.142	0.428	0.500
						0.504	0.100	0.141	0.500	
						0.500	0.142			
						0.499	0.172			
	40-13+6.15	266.15	0.57		0.499	0.172			0.500	
	40-13+9.20	269.20	0.58		0.497	0.200	0.146	0.000	0.500	
	40-13+12.00	272.60								
	40-14	10.80	280.00	0.56		0.492	0.181	0.134	0.313	
						0.479	0.131	0.097	0.693	
	40-15	20.00	300.00	0.62						
	40-16	20.00	320.00	0.55		0.466	0.081	0.060	0.471	
						0.463	0.071	0.053 0.153	0.008 0.000	
40-17	20.00	340.00	0.51		0.453	0.031	0.123	0.662		
40-18	20.00	360.00	0.40		0.439	-0.019	0.087	0.630		
40-18+18.00	20.00	376.00	0.38		0.427	-0.064	0.054	0.381		
					0.426	-0.069	0.154 0.150	0.500 0.091		
40-19	20.00	380.00								
40-20	20.00	400.00	0.43		0.413	-0.120	0.112	0.786		
40-21	20.00	420.00	0.44		0.395	-0.170	0.080	0.575	0.400	
40-22	20.00	440.00	0.38		0.364	-0.220	0.061	0.423		
40-22+16.00	20.00	456.00	0.37		0.335	-0.260	0.050	0.266		
					0.328	-0.270	0.150 0.147	0.000 0.178		
40-23	20.00	460.00								
40-24	20.00	480.00	0.28		0.291	-0.320 -0.340	0.134 0.114	0.643 0.000		
40-24+12.00	12.00	492.00	0.24		0.270	-0.370	0.105	0.394		
40-25	8.00	500.00	0.22		0.255	-0.391	0.099	0.245	I=-0.18% L=160.00	
40-26	20.00	520.00	0.20		0.219	-0.442	0.084	0.549		
40-27	20.00	540.00	0.18		0.183	-0.492	0.070	0.462		
40-28	20.00	560.00	0.18		0.146	-0.543	0.056	0.378		
40-28+6.00		566.00			0.132	-0.563	0.050 0.150	0.127 0.000		
40-29	20.00	580.00	0.13		0.116	-0.594	0.135	0.513	0.110	
40-30	20.00	600.00	0.04		0.100	-0.645	0.100	0.705		


V=1 : 30
H=1 : 500



法線	測点	単距離	追加距離	田 (北)	田 (南)	現状 崖底 (北)	現状 崖底 (南)	計画 崖底 (北)	計画 崖底 (南)
1	NO. 13	20.00	260.00		-0.09		-0.21		-0.084
	NO.13+6.15	6.15	266.15						
	NO.13+9.20	3.05	269.20						
	NO. 14	10.60	280.00		-0.11		-0.21		-0.090 -0.190
	NO. 15	20.00	300.00		-0.19		-0.20		-0.197
	NO. 16	20.00	320.00		-0.19		-0.24		-0.204
	NO. 17	20.00	340.00		-0.18		-0.22		-0.210
	NO. 18	20.00	360.00		-0.24		-0.35		-0.217
	NO. 19	20.00	380.00		-0.24		-0.38		-0.223
	NO. 20	20.00	400.00		-0.24		-0.35		-0.230
	NO. 21	20.00	420.00		-0.35		-0.35		-0.237 -0.337
	NO. 22	20.00	440.00		-0.42		-0.37		-0.344
2	NO. 23	20.00	460.00		-0.42		-0.37		-0.350
	NO. 24	20.00	480.00		-0.37		-0.38		-0.357
	NO. 24+12.00	12.00	492.00						
	NO. 25	8.00	500.00		-0.44		-0.385		-0.364
	NO. 26	20.00	520.00		-0.44		-0.405		-0.370
	NO. 27	20.00	540.00		-0.44		-0.435		-0.377
	NO. 28	20.00	560.00		-0.44		-0.425		-0.383
	NO. 29	20.00	580.00		-0.47		-0.475		-0.390
	NO. 30	20.00	600.00		-0.47		-0.455		-0.397


用水路工縦断面図 右側

V=1:30
H=1:500

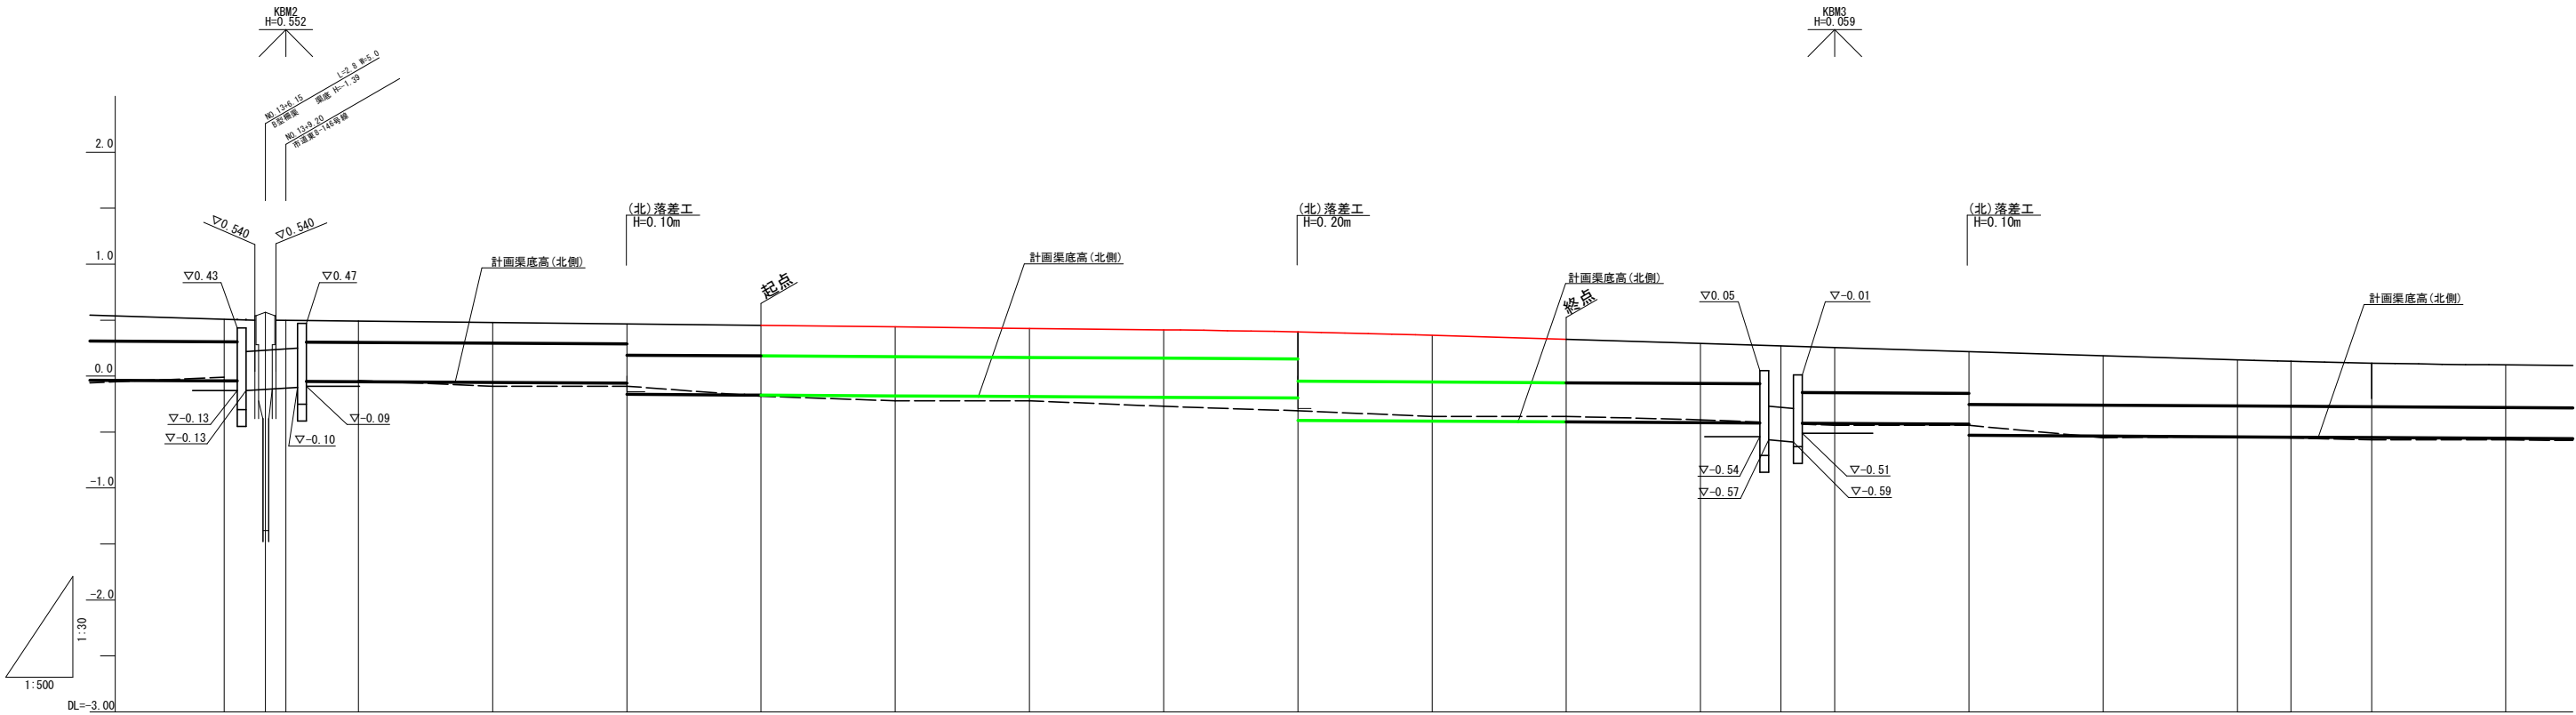


法線	測点	緯距離	追加距離	田(北)	田(南)	現況渠底(北)	現況渠底(南)	計画渠底高(北)	計画渠底(南)
	NO.13	20.00	260.00	-0.01		-0.14		-0.043	
	NO.13+6.15	6.15	266.15						
	NO.13+9.20	3.05	269.20						
	NO.14	10.80	280.00	-0.04		-0.11		-0.050	
	NO.15	20.00	300.00	-0.09		-0.11		-0.056	
	NO.16	20.00	320.00	-0.09		-0.14		-0.063 -0.163	
	NO.17	20.00	340.00	-0.18		-0.20		-0.170	
	NO.18	20.00	360.00	-0.22		-0.34		-0.176	
	NO.19	20.00	380.00	-0.22		-0.32		-0.183	
	NO.20	20.00	400.00	-0.27		-0.29		-0.190	
	NO.21	20.00	420.00	-0.31		-0.29		-0.196 -0.396	
	NO.22	20.00	440.00	-0.36		-0.33		-0.403	
	NO.23	20.00	460.00	-0.36		-0.36		-0.409	
	NO.24	20.00	480.00	-0.39		-0.48		-0.416	
	NO.24+12.00	12.00	492.00						
	NO.25	8.00	500.00	-0.44		-0.475		-0.422	
	NO.26	20.00	520.00	-0.44		-0.475		-0.429 -0.529	
	NO.27	20.00	540.00	-0.55		-0.505		-0.536	
	NO.28	20.00	560.00	-0.54		-0.525		-0.542	
	NO.29	20.00	580.00	-0.57		-0.545		-0.549	
	NO.30	20.00	600.00	-0.57		-0.535		-0.555	

旧構造物撤去工平面図 S=1:500

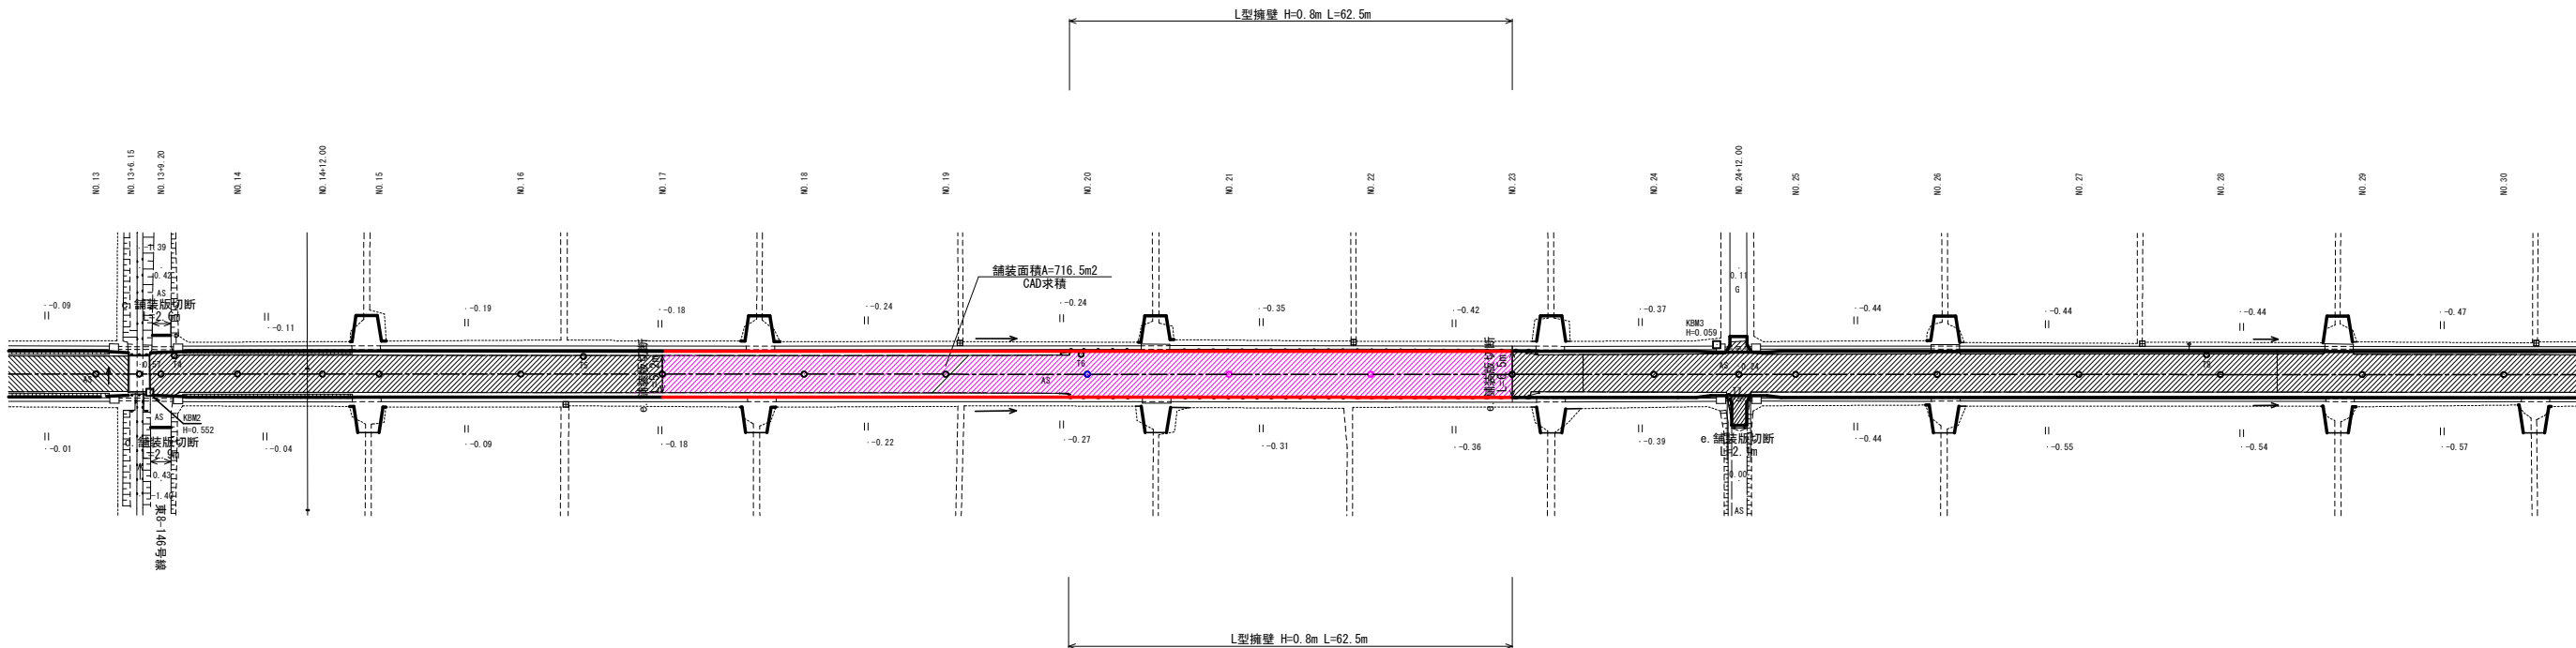

L型擁壁 H=800
L=62.5+62.5 =125.0m

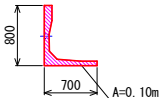

有筋
 $V=0.10 \times 125.0 = 12.5 \text{m}^3$

令和8年度 東建第211号									
本所岡山線道路改良工事									
旧構造物撤去工平面図						縮尺		図示	
位 置		新潟市東区本所 地内							
課長	課長		係長		計	製	製	期	出
11 葉中の 11									
新 潟 市 東 区 建 設 課									