
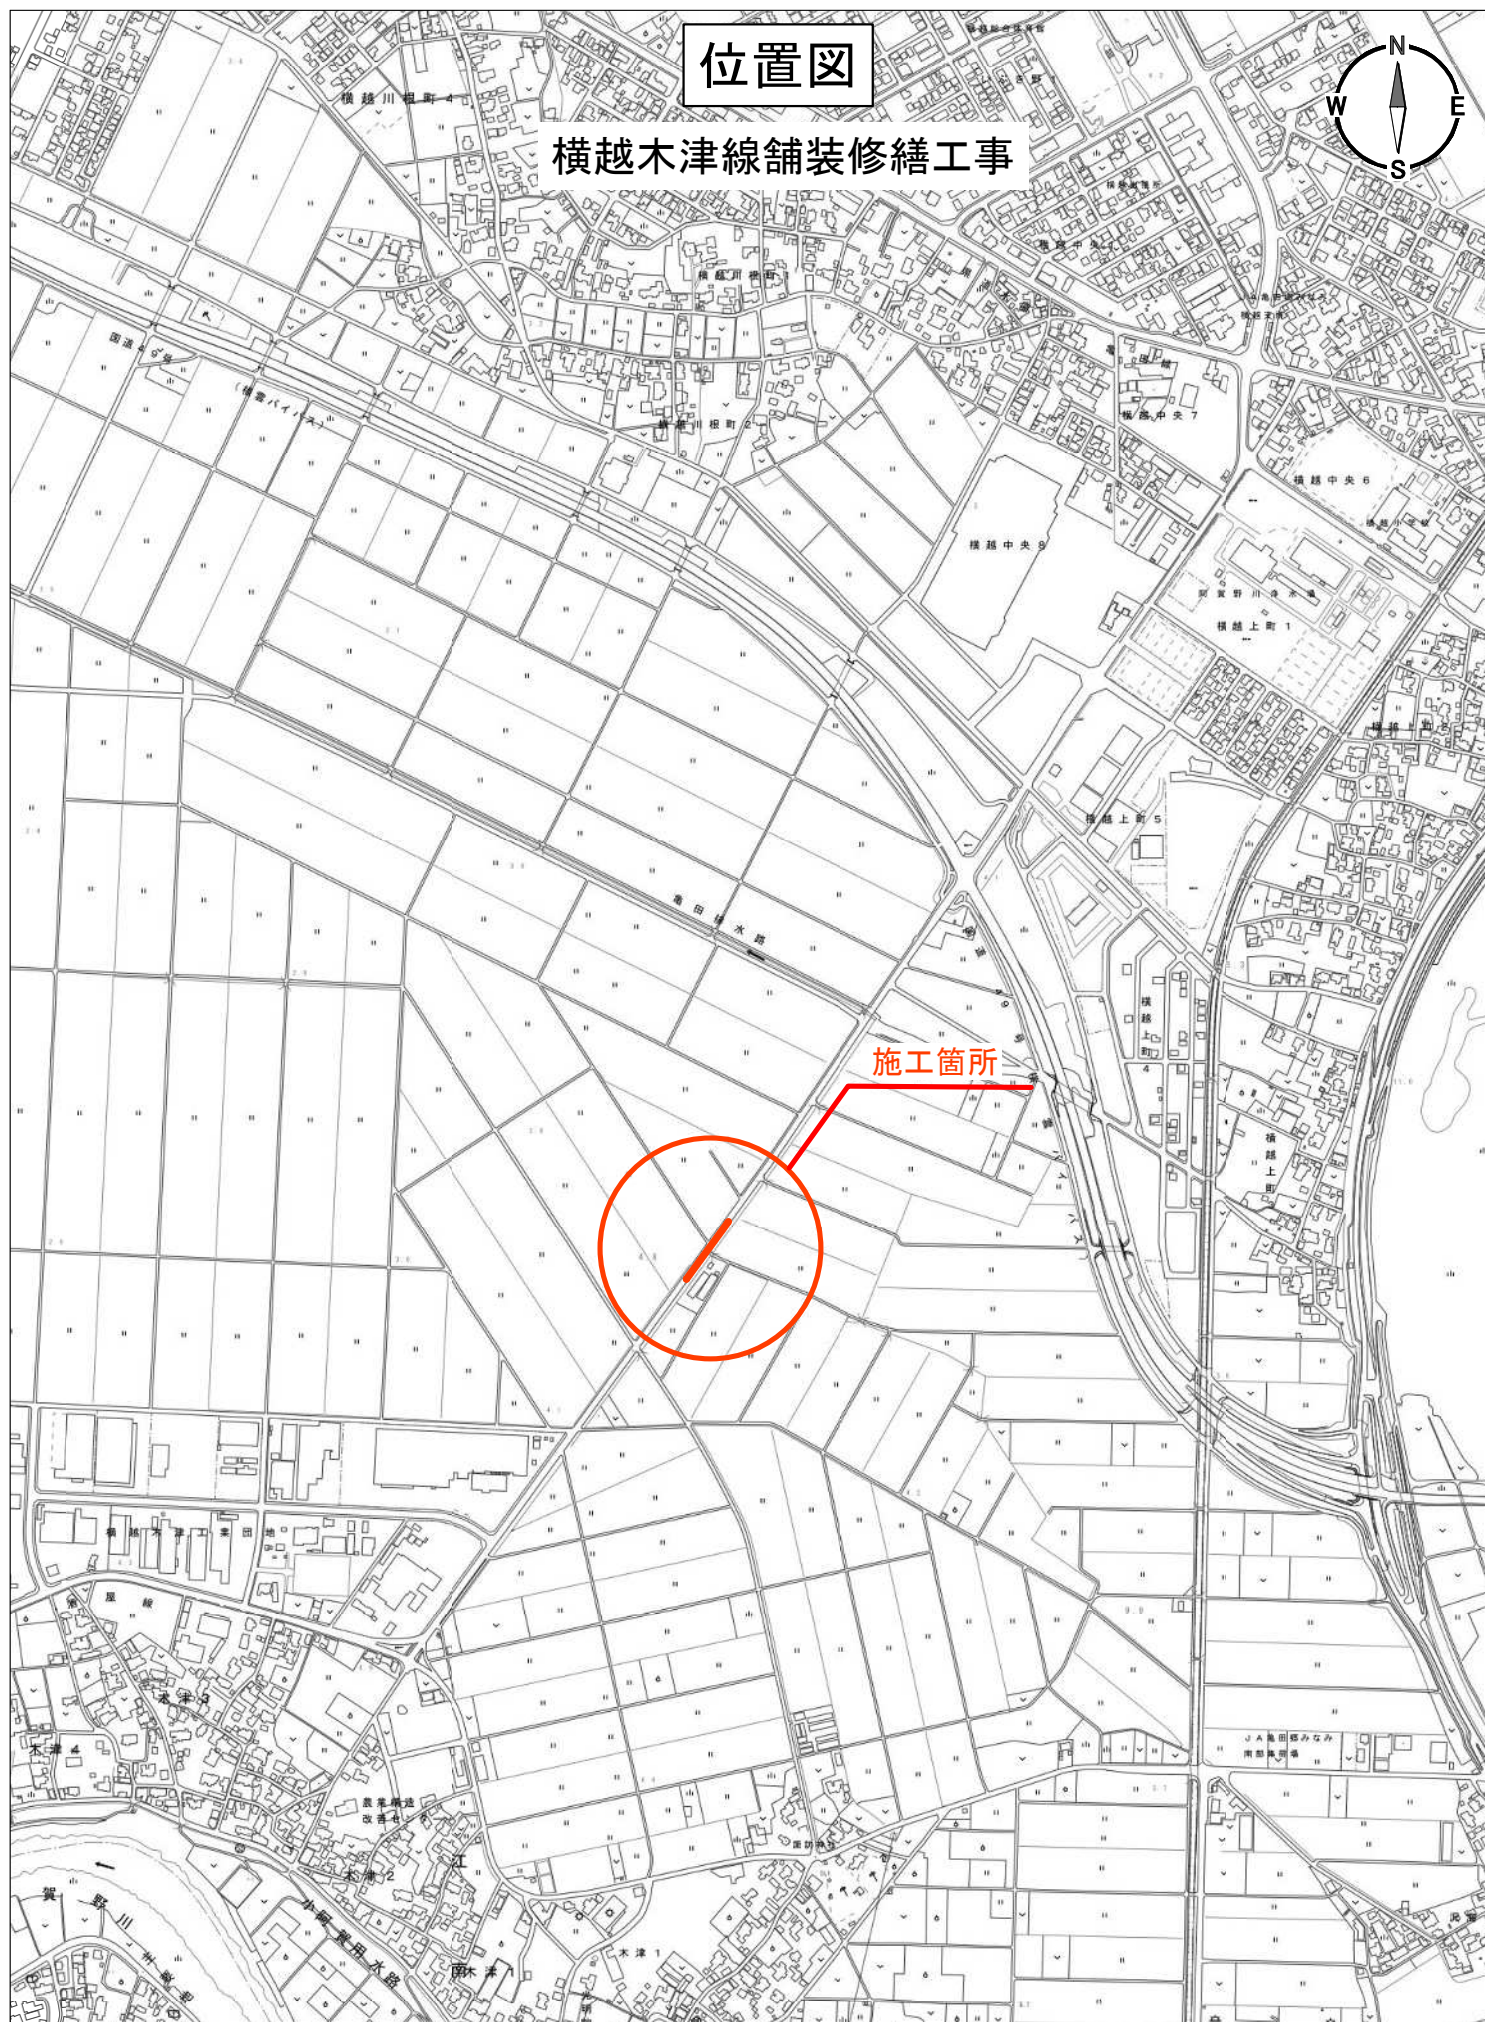


位置図

横越木津線舗装修繕工事

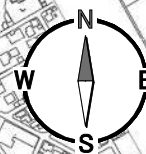

施工箇所

1/10000

A horizontal number line with tick marks at 0 and 100. A vertical line segment connects the tick mark at 50 to the number 50 written below the line.

900m